

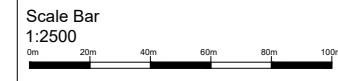
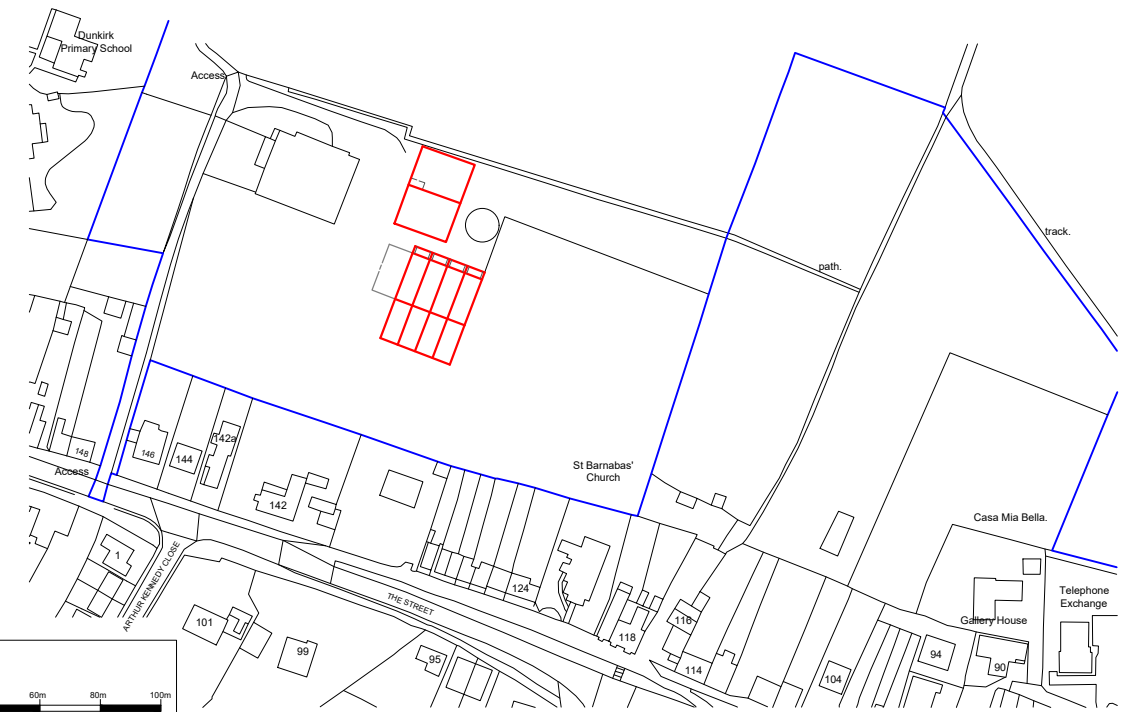
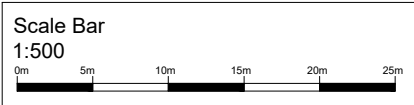


Access

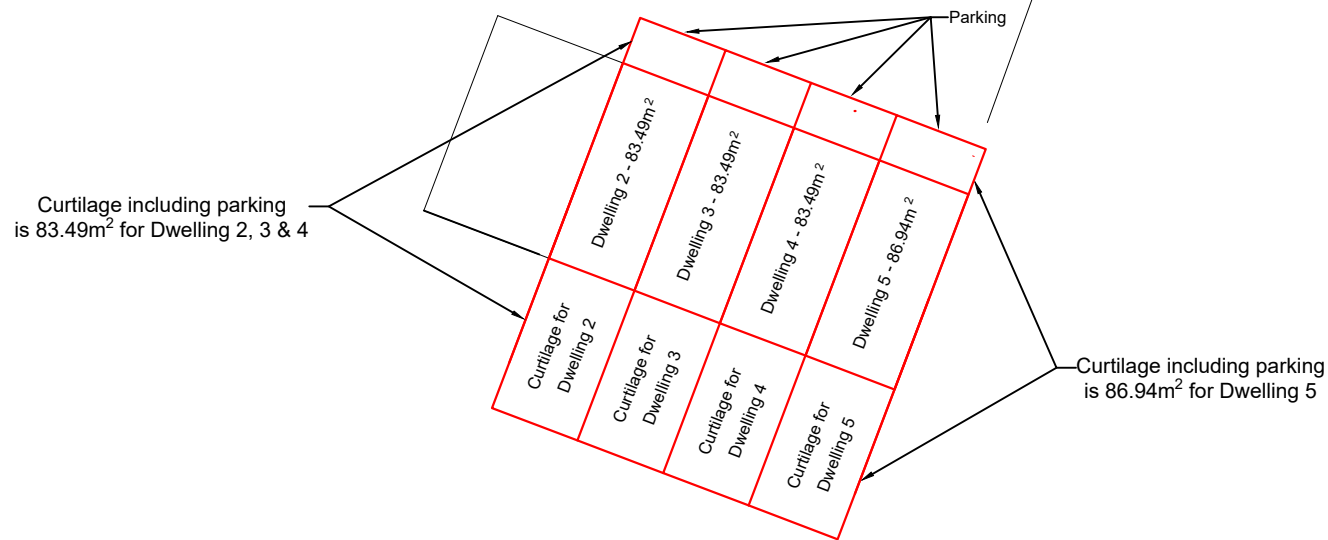

Plans are drawn to scale shown,
FOR PLANNING PURPOSES ONLY

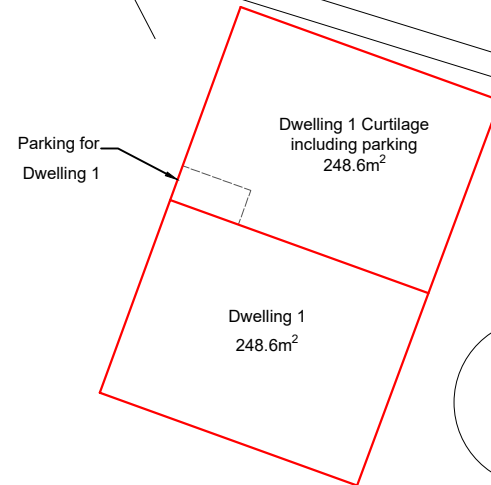

Plans are drawn to scale shown,
FOR PLANNING PURPOSES ONLY

CLIENT

Mr & Mrs H Bryant

SITE

Land to the rear of 142-146 The Street,
Bounds Farm,
Boughton Street,
Boughton Under Blean

TITLE

Site Location Plan and Site Plan

DATE

March 2019

SCALE

1:2500 A3
1:500

DWG No.

02a

REVISIONS

B

REF No.


P.02.042.1971




77 Commercial Road, Paddock Wood, Kent TN12 6DS Tel. 01892 831 600
info@bloomfieldsttd.co.uk www.bloomfieldsttd.co.uk

OS LICENCE NO. 100 022432

Contractors must verify all dimensions on site prior to commencement of works. **DO NOT** scale from this drawing. **FOR PLANNING PURPOSES ONLY.** Drawing to be read in accordance with other schematic documentation. It is the responsibility of the client/employer to instruct a suitably qualified specialist to conform with the requirements of the current CDM 2015 Regulations. Client/employer to appoint a principal designer/contractor, as required under the HSE legal requirements. Refer to www.hse.gov.uk for further guidance. © Drawings and designs are copyright of Bloomfields and must not be copied without prior consent.

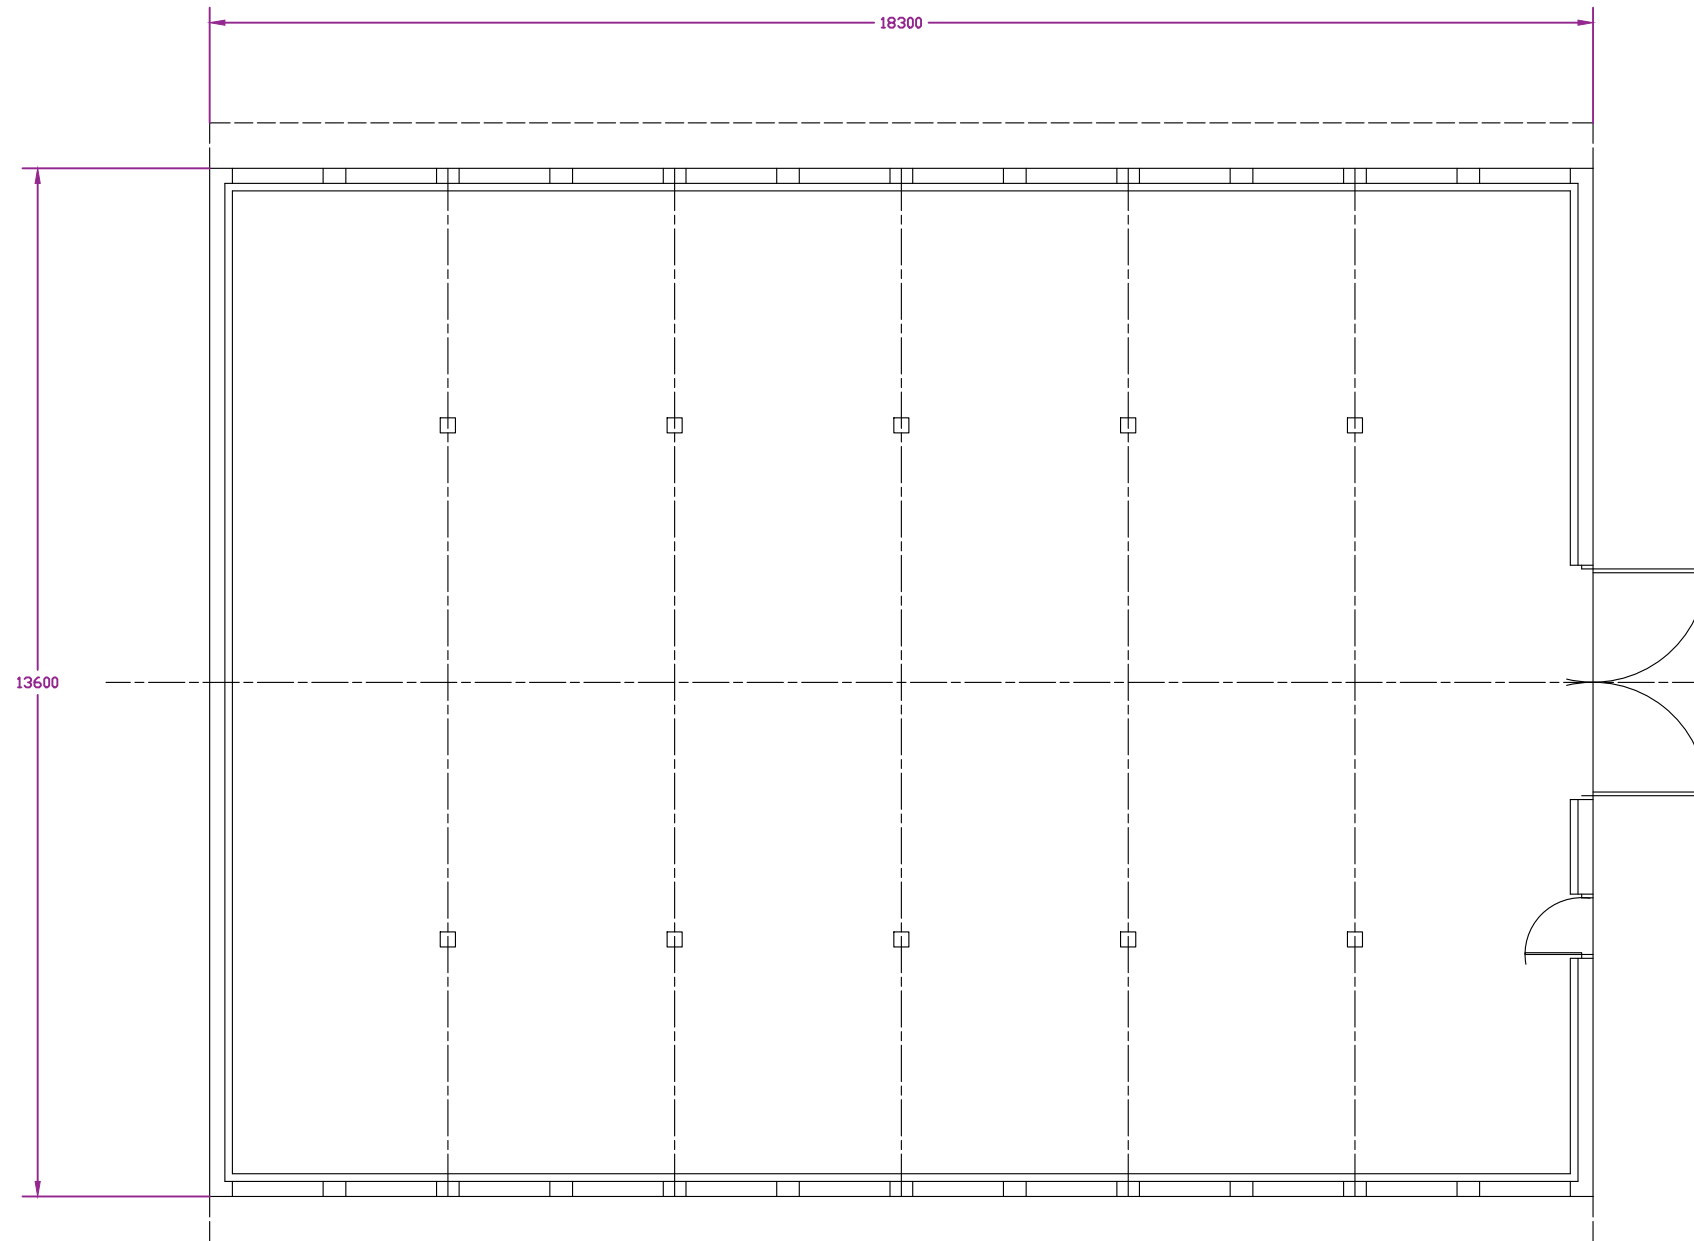

Existing Floor Plan

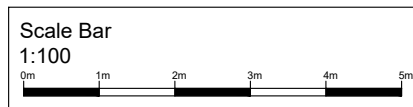


Plans are drawn to scale shown.
FOR PLANNING PURPOSES ONLY


CLIENT		
Mr & Mrs H Bryant		
SITE		
Land to the rear of 142-146 The Street Bounds Farm, Boughton Street Boughton Under Blean		
TITLE		
Dwelling 1 Existing Floor Plan		
DATE	SCALE	DWG No.
02/10/19	1:100@A3	05
REVISIONS		REF No.
A		P.02.042.2165

77 Commercial Road, Paddock Wood, Kent TN12 6DS Tel. 01892 831 600
 info@bloomfieldsttd.co.uk www.bloomfieldsttd.co.uk
 OS LICENCE NO. 100 022432


Contractors must verify all dimensions on site prior to commencement of works. DO NOT scale from this drawing.
 FOR PLANNING PURPOSES ONLY. Drawing to be read in accordance with other schematic documentation. It is the responsibility of the client/employer to instruct a suitably qualified specialist to conform with the requirements of the current CDM 2015 Regulations. Client/employer to appoint a principal designer/contractor, as required under the HSE legal requirements. Refer to www.hse.gov.uk for further guidance. © Drawings and designs are copyright of Bloomfields and must not be copied without prior consent.

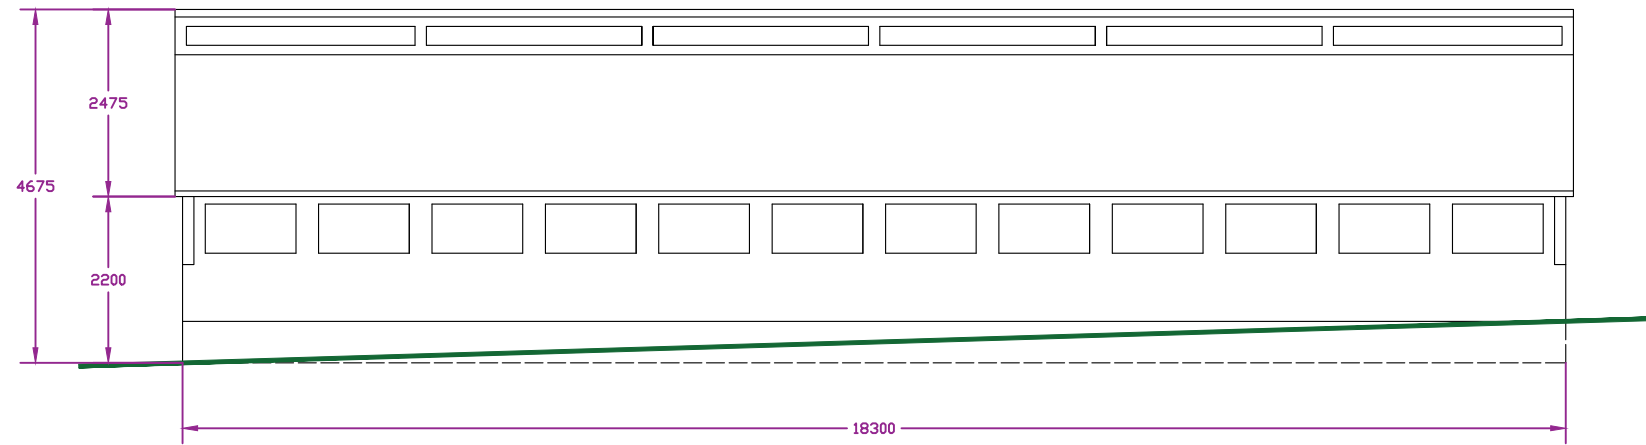


Existing South Elevation

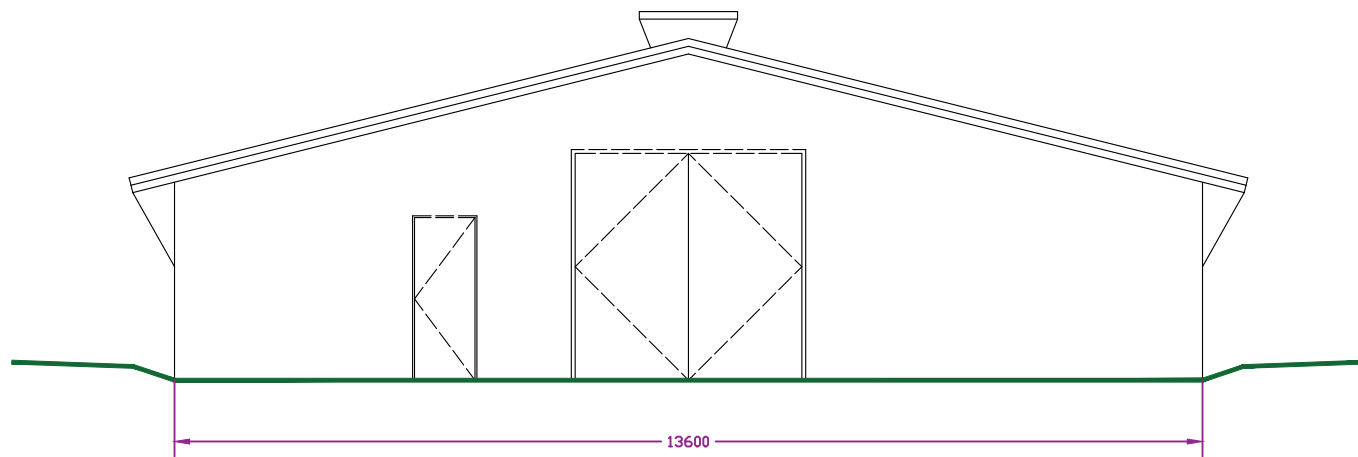


Existing West Elevation

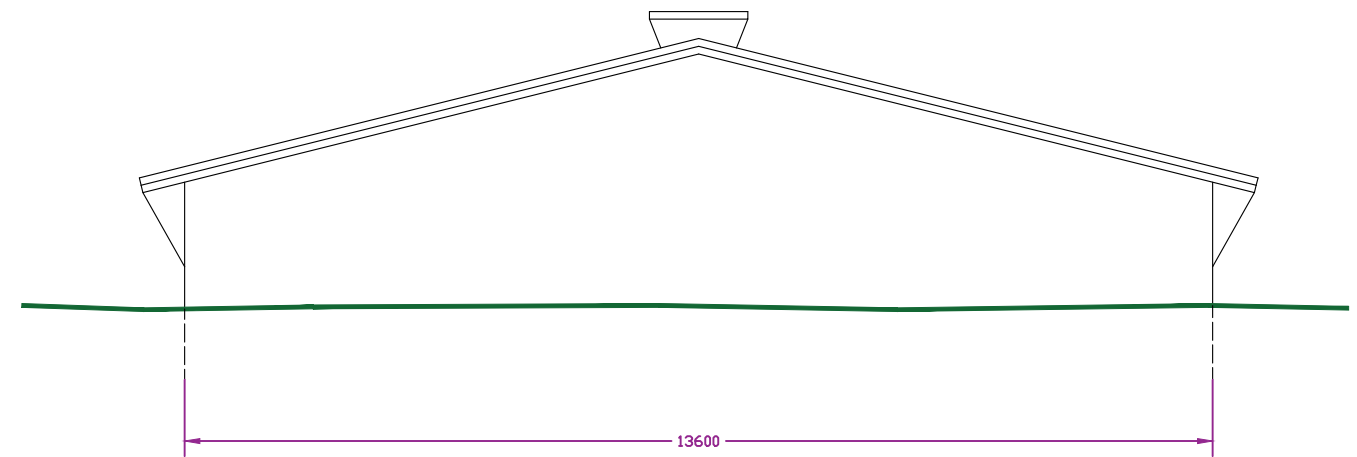

Existing East Elevation

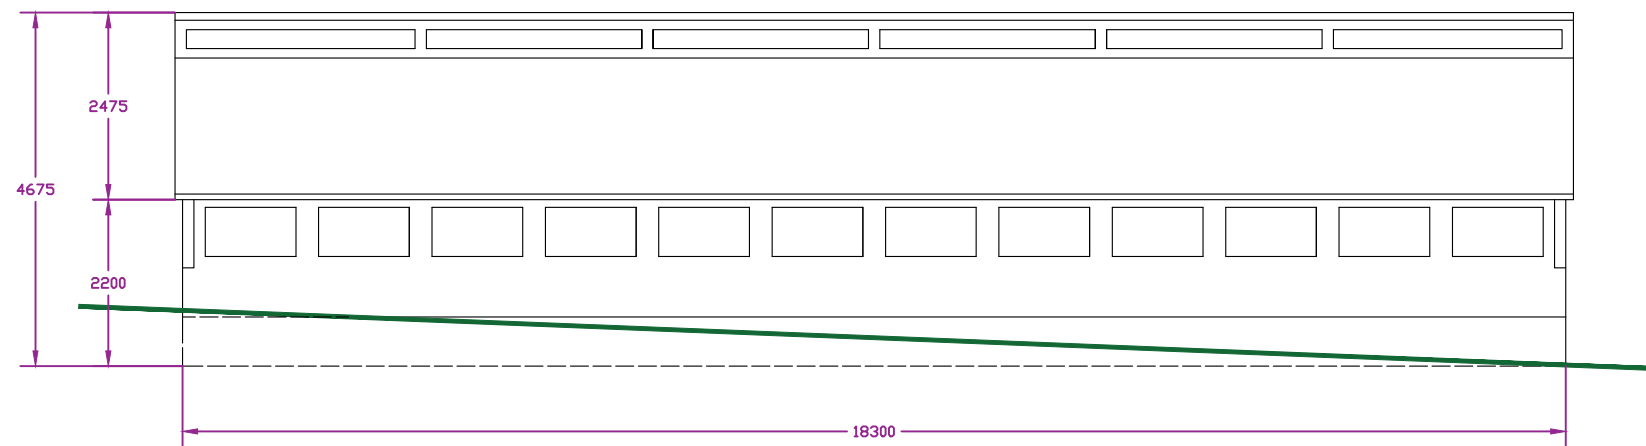

Existing North Elevation

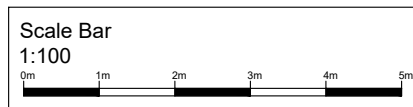


Plans are drawn to scale shown.
FOR PLANNING PURPOSES ONLY


CLIENT		
Mr & Mrs H Bryant		
SITE		
Land to the rear of 142-146 The Street Bounds Farm, Boughton Street Boughton Under Blean		
TITLE		
Dwelling 1 Existing External Elevations		
DATE	SCALE	DWG No.
02/10/19	1:100@A3	06
REVISIONS		REF No.
A		P.02.042.2165

77 Commercial Road, Paddock Wood, Kent TN12 6DS Tel. 01892 831 600
 info@bloomfieldsttd.co.uk www.bloomfieldsttd.co.uk
 OS LICENCE NO. 100 022432

Contractors must verify all dimensions on site prior to commencement of works. DO NOT scale from this drawing.
 FOR PLANNING PURPOSES ONLY. Drawing to be read in accordance with other schematic documentation. It is the responsibility of the client/employer to instruct a suitably qualified specialist to conform with the requirements of the current CDM 2015 Regulations. Client/employer to appoint a principal designer/contractor, as required under the HSE legal requirements. Refer to www.hse.gov.uk for further guidance. © Drawings and designs are copyright of Bloomfields and must not be copied without prior consent.

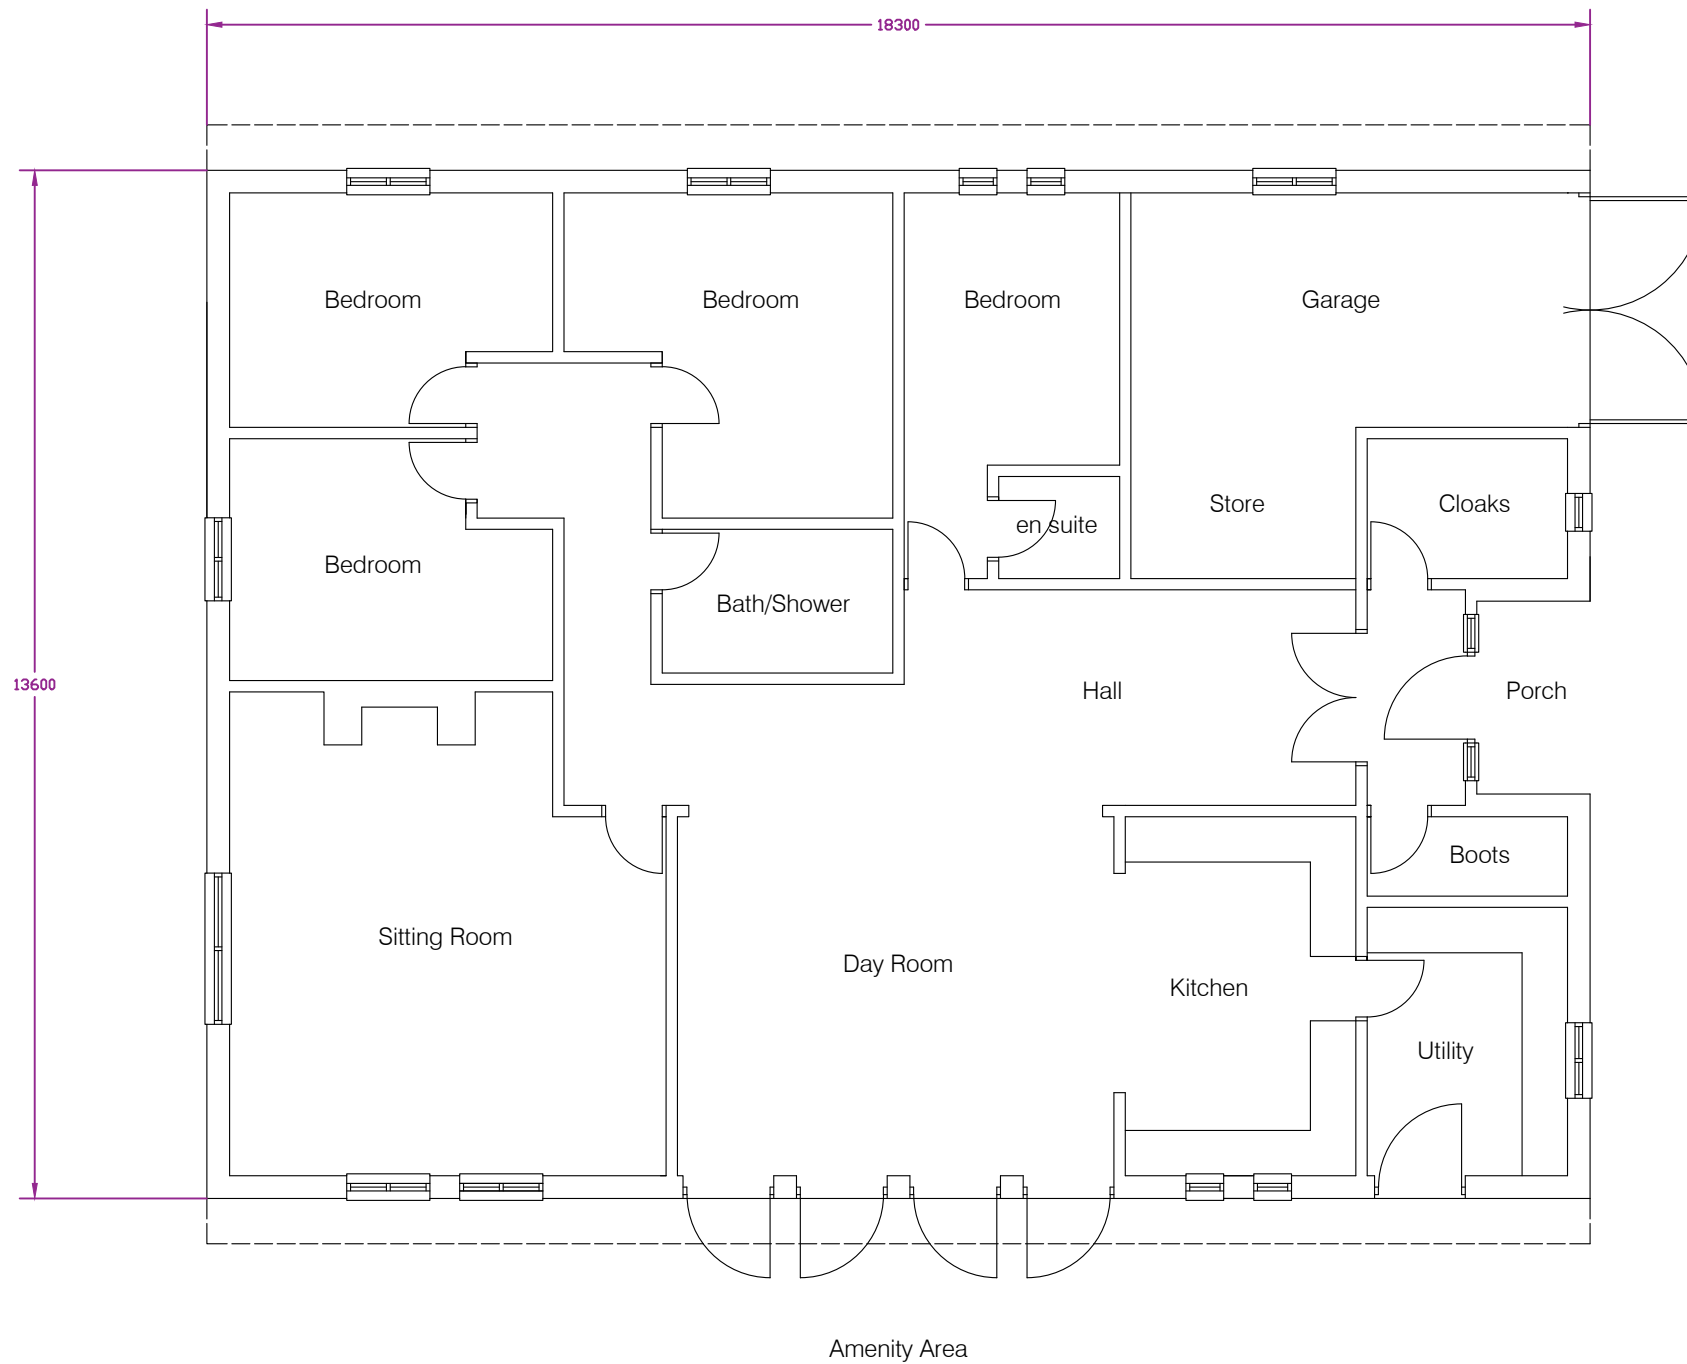


Proposed Floor Plan

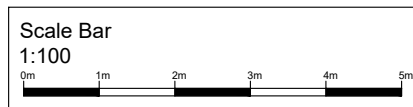


Plans are drawn to scale shown.
FOR PLANNING PURPOSES ONLY

CLIENT		
Mr & Mrs H Bryant		
SITE		
Land to the rear of 142-146 The Street Bounds Farm, Boughton Street Boughton Under Blean		
TITLE		
Dwelling 1 Proposed Floor Plan		
DATE	SCALE	DWG No.
02/10/19	1:100@A3	07
REVISIONS		REF No.
A		P.02.042.2165


77 Commercial Road, Paddock Wood, Kent TN12 6DS Tel. 01892 831 600
 info@bloomfieldsttd.co.uk www.bloomfieldsttd.co.uk
 OS LICENCE NO. 100 022432
 Contractors must verify all dimensions on site prior to commencement of works. DO NOT scale from this drawing.
 FOR PLANNING PURPOSES ONLY. Drawing to be read in accordance with other schematic documentation. It is the
 responsibility of the client/employer to instruct a suitably qualified specialist to conform with the requirements of the
 current CDM 2015 Regulations. Client/employer to appoint a principal designer/contractor, as required under the
 HSE legal requirements. Refer to www.hse.gov.uk for further guidance. © Drawings and designs are copyright of
 Bloomfields and must not be copied without prior consent.

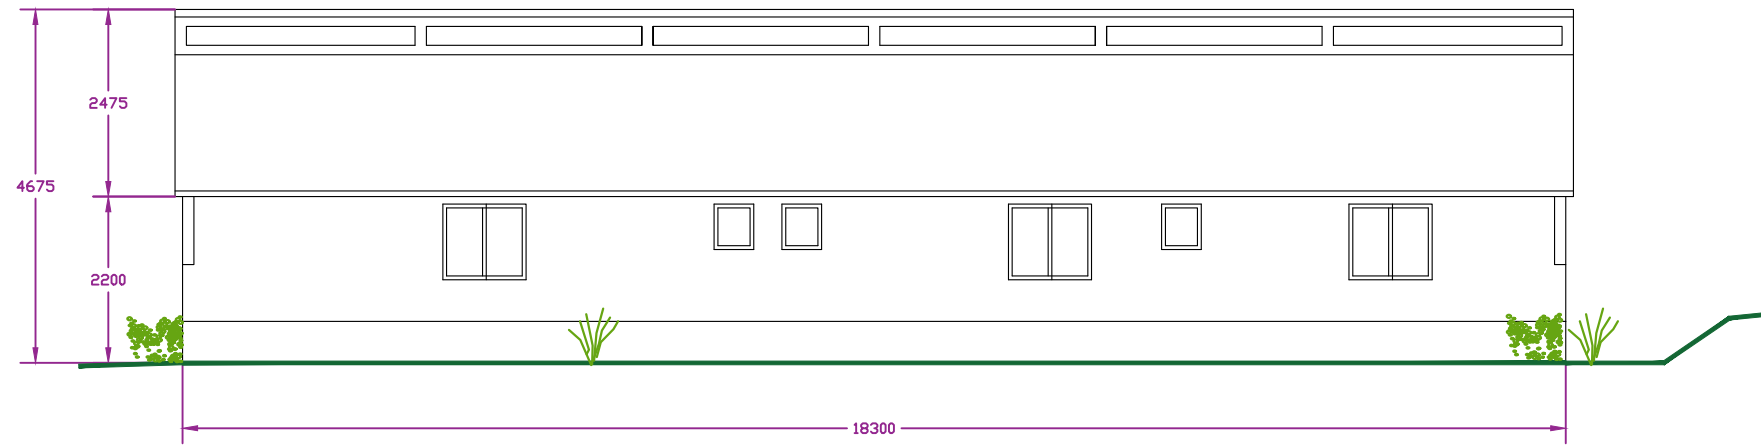


Proposed South Elevation

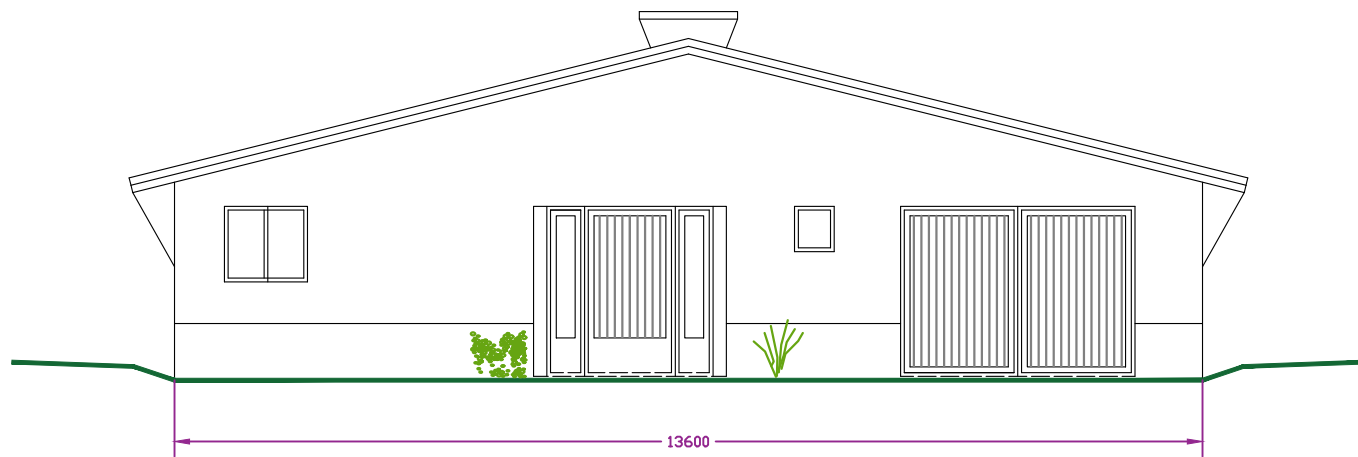


Proposed West Elevation

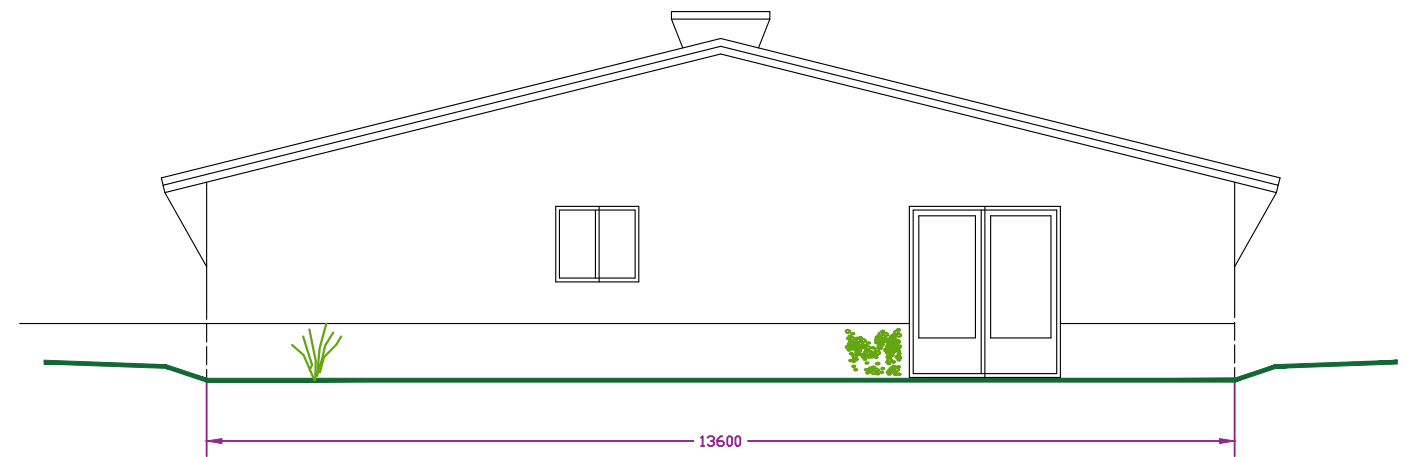

Proposed East Elevation

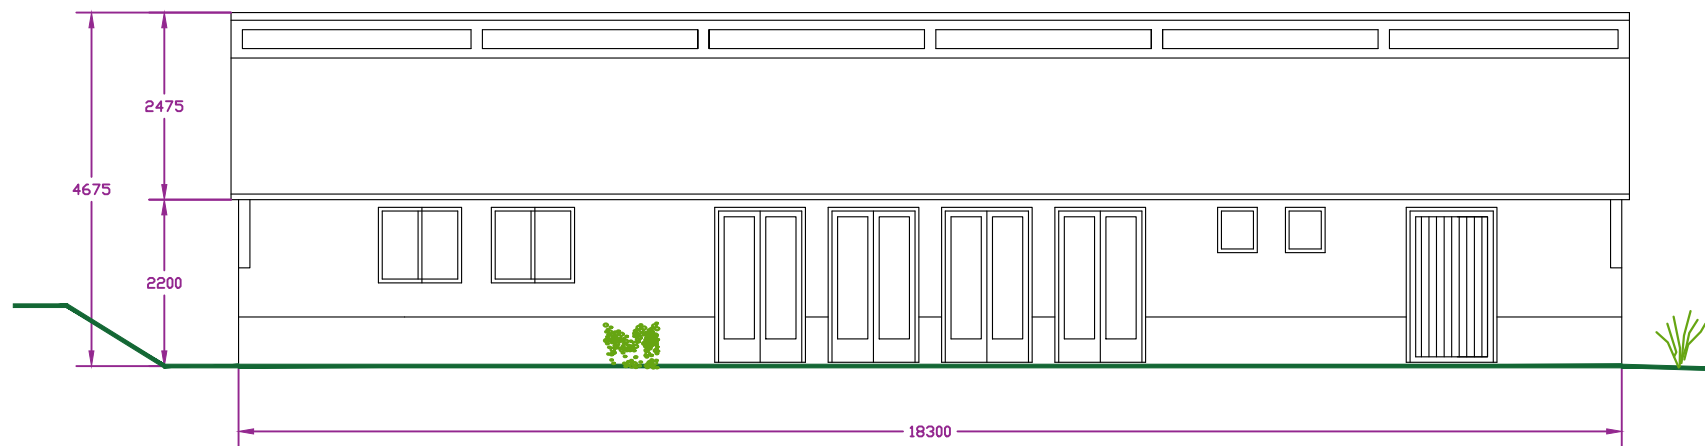


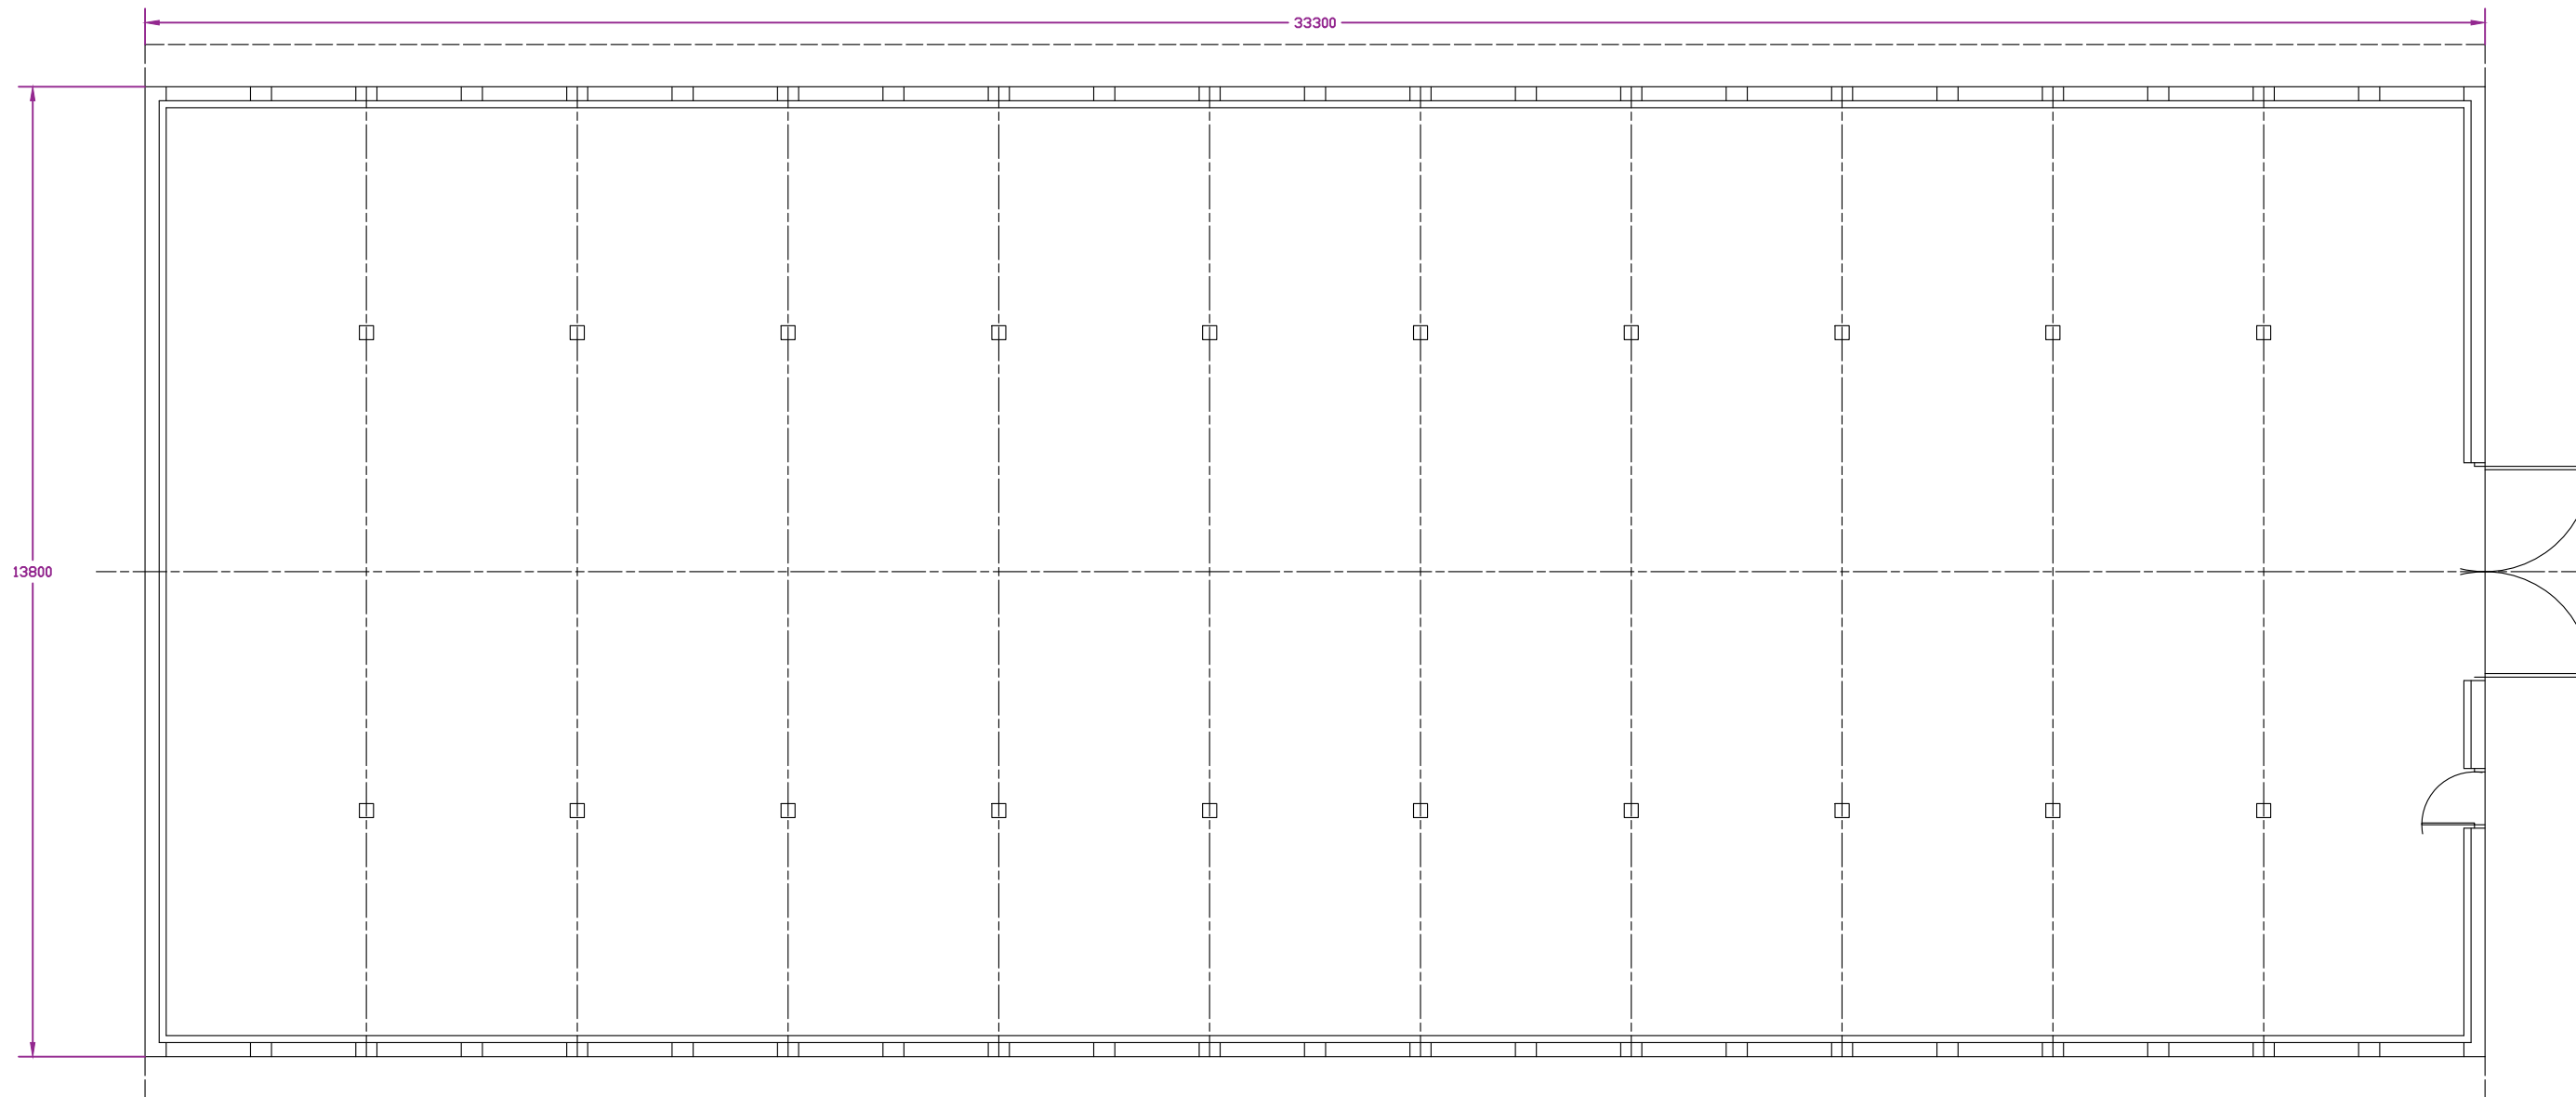
Proposed North Elevation

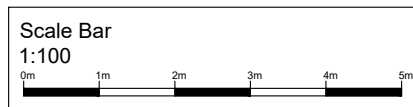


Plans are drawn to scale shown.
FOR PLANNING PURPOSES ONLY

CLIENT		
Mr & Mrs H Bryant		
SITE		
Land to the rear of 142-146 The Street Bounds Farm, Boughton Street Boughton Under Blean		
TITLE		
Dwelling 1 Proposed External Elevations		
DATE	SCALE	DWG No.
02/10/19	1:100@A3	08
REVISIONS		REF No.
A		P.02.042.2165


 77 Commercial Road, Paddock Wood, Kent TN12 6DS Tel. 01892 831 600
 info@bloomfieldsttd.co.uk www.bloomfieldsttd.co.uk
 OS LICENCE NO. 100 022432
Contractors must verify all dimensions on site prior to commencement of works. DO NOT scale from this drawing.
 FOR PLANNING PURPOSES ONLY. Drawing to be read in accordance with other schematic documentation. It is the
 responsibility of the client/employer to instruct a suitably qualified specialist to conform with the requirements of the
 current CDM 2015 Regulations. Client/employer to appoint a principal designer/contractor, as required under the
 HSE legal requirements. Refer to www.hse.gov.uk for further guidance. © Drawings and designs are copyright of
 Bloomfields and must not be copied without prior consent.




Existing Floor Plan

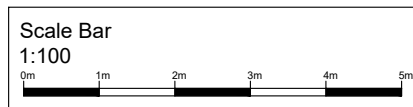


Plans are drawn to scale shown.
FOR PLANNING PURPOSES ONLY

CLIENT		
Mr & Mrs H Bryant		
SITE		
Land to the rear of 142-146 The Street Bounds Farm, Boughton Street Boughton Under Blean		
TITLE		
Dwelling 2 to 5 Existing Floor Plan		
DATE	SCALE	DWG No.
02/10/19	1:100@A3	09
REVISIONS		REF No.
A		P.02.042.2165


bloomfields
CHARTERED TOWN PLANNERS
77 Commercial Road, Paddock Wood, Kent TN12 6DS Tel. 01892 831 600
info@bloomfieldsttd.co.uk www.bloomfieldsttd.co.uk
OS LICENCE NO. 100 022432
Contractors must verify all dimensions on site prior to commencement of works. DO NOT scale from this drawing. FOR PLANNING PURPOSES ONLY. Drawing to be read in accordance with other schematic documentation. It is the responsibility of the client/employer to instruct a suitably qualified specialist to conform with the requirements of the current CDM 2015 Regulations. Client/employer to appoint a principal designer/contractor, as required under the HSE legal requirements. Refer to www.hse.gov.uk for further guidance. © Drawings and designs are copyright of Bloomfields and must not be copied without prior consent.

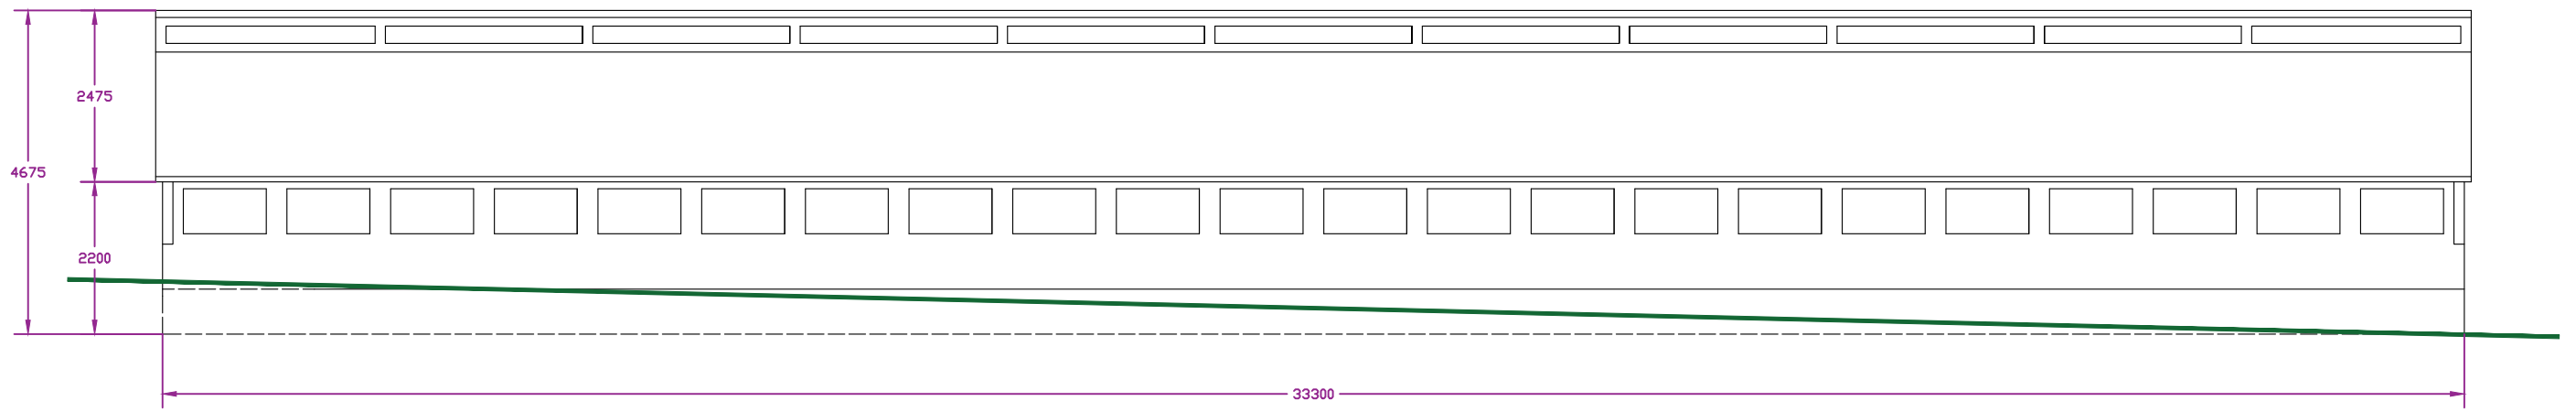

Existing North Elevation

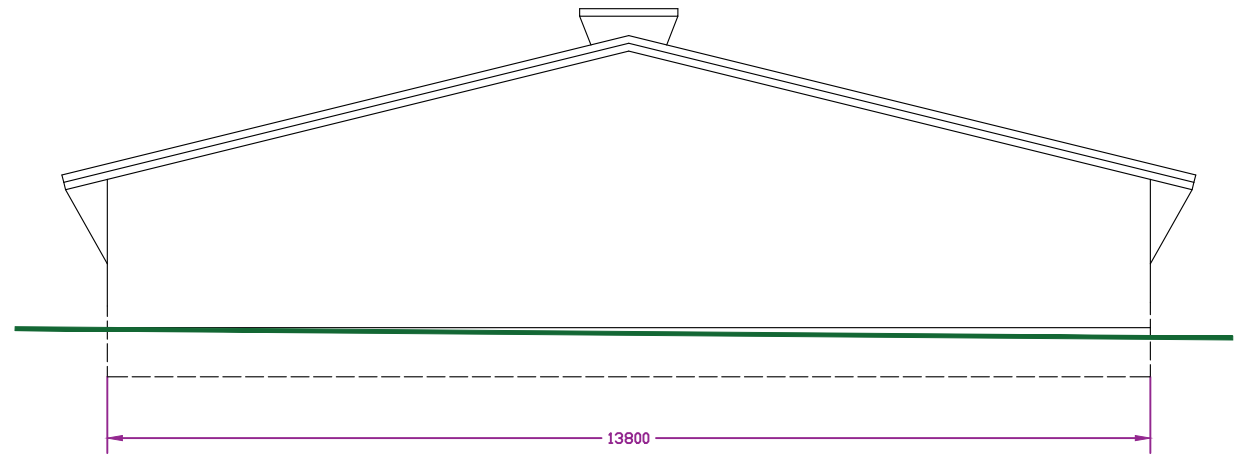

Existing East Elevation

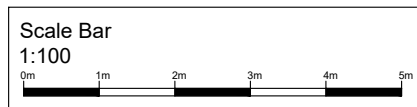


Plans are drawn to scale shown.
FOR PLANNING PURPOSES ONLY


CLIENT		
Mr & Mrs H Bryant		
SITE		
Land to the rear of 142-146 The Street Bounds Farm, Boughton Street Boughton Under Blean		
TITLE		
Dwelling 2 to 5 Existing External Elevations		
DATE	SCALE	DWG No.
03/10/19	1:100@A3	10
REVISIONS		REF No.
A		P.02.042.2165

77 Commercial Road, Paddock Wood, Kent TN12 6DS Tel. 01892 831 600
 info@bloomfieldsttd.co.uk www.bloomfieldsttd.co.uk
 OS LICENCE NO. 100 022432


Contractors must verify all dimensions on site prior to commencement of works. DO NOT scale from this drawing.
 FOR PLANNING PURPOSES ONLY. Drawing to be read in accordance with other schematic documentation. It is the responsibility of the client/employer to instruct a suitably qualified specialist to conform with the requirements of the current CDM 2015 Regulations. Client/employer to appoint a principal designer/contractor, as required under the HSE legal requirements. Refer to www.hse.gov.uk for further guidance. © Drawings and designs are copyright of Bloomfields and must not be copied without prior consent.

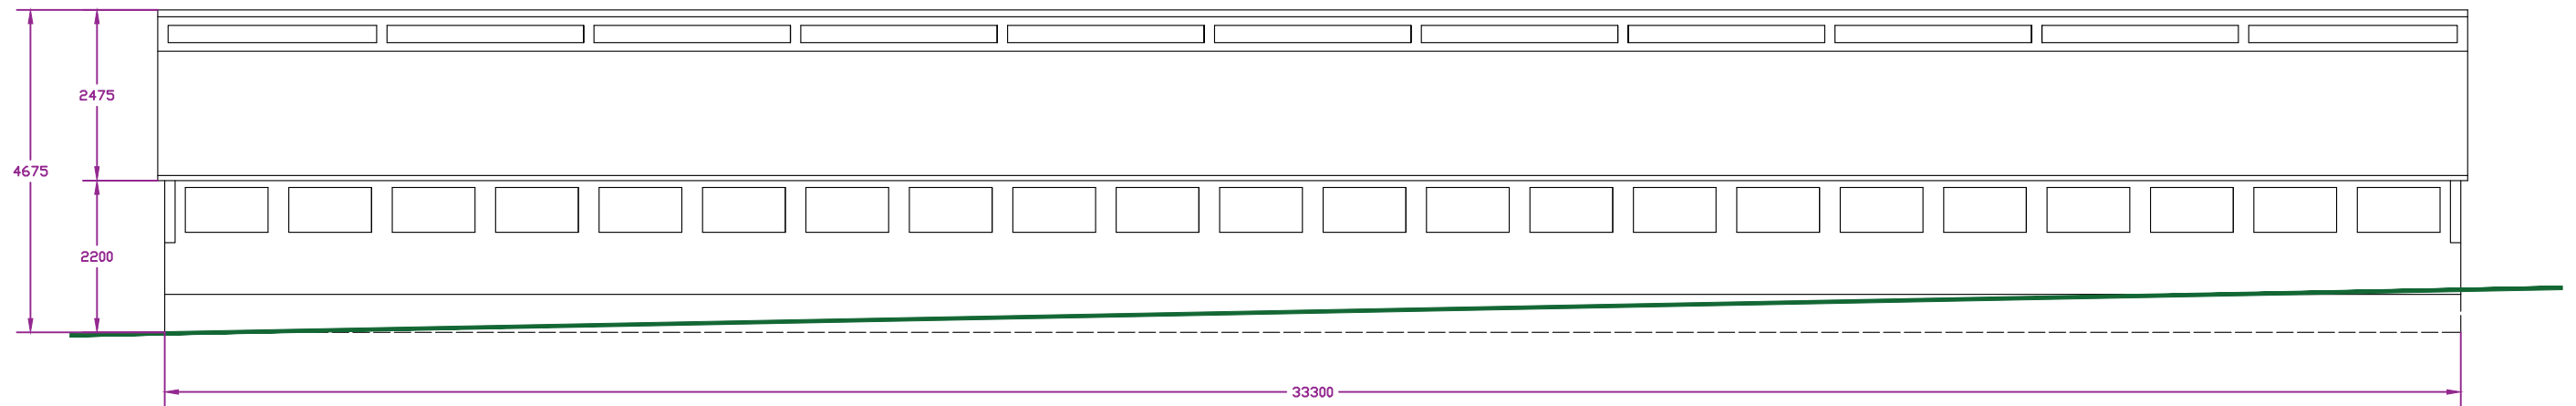

Existing South Elevation

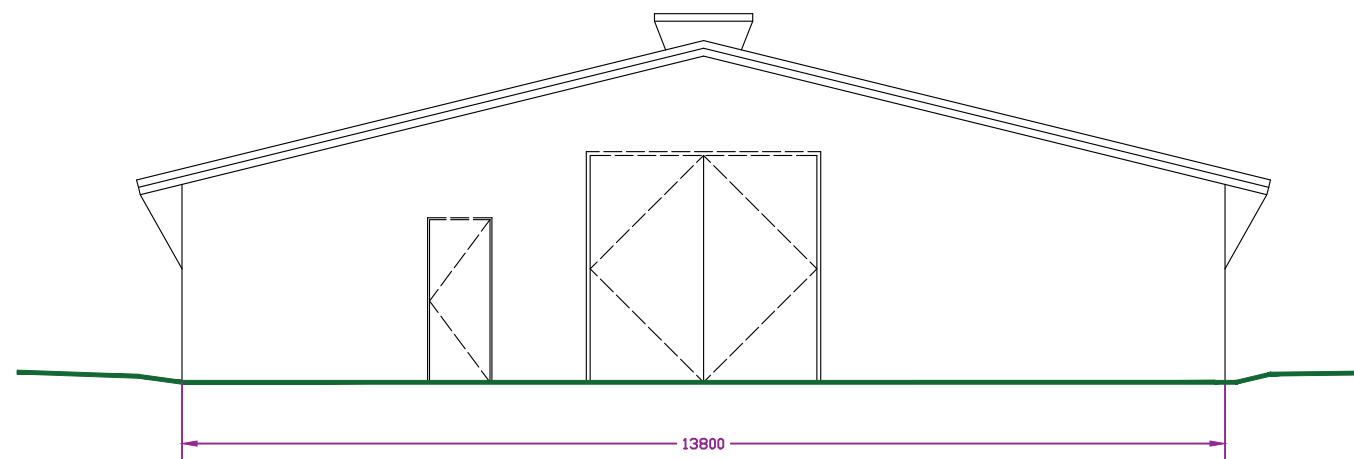

Existing West Elevation

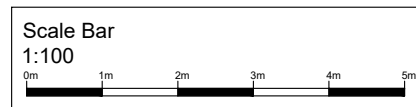


Plans are drawn to scale shown.
FOR PLANNING PURPOSES ONLY

CLIENT		
Mr & Mrs H Bryant		
SITE		
Land to the rear of 142-146 The Street Bounds Farm, Boughton Street Boughton Under Blean		
TITLE		
Dwelling 2 to 5 Existing External Elevations		
DATE	SCALE	DWG No.
03/10/19	1:100@A3	11
REVISIONS		REF No.
A		P.02.042.2165


77 Commercial Road, Paddock Wood, Kent TN12 6DS Tel. 01892 831 600
 info@bloomfieldsttd.co.uk www.bloomfieldsttd.co.uk
 OS LICENCE NO. 100 022432

Contractors must verify all dimensions on site prior to commencement of works. DO NOT scale from this drawing.
 FOR PLANNING PURPOSES ONLY. Drawing to be read in accordance with other schematic documentation. It is the responsibility of the client/employer to instruct a suitably qualified specialist to conform with the requirements of the current CDM 2015 Regulations. Client/employer to appoint a principal designer/contractor, as required under the HSE legal requirements. Refer to www.hse.gov.uk for further guidance. © Drawings and designs are copyright of Bloomfields and must not be copied without prior consent.

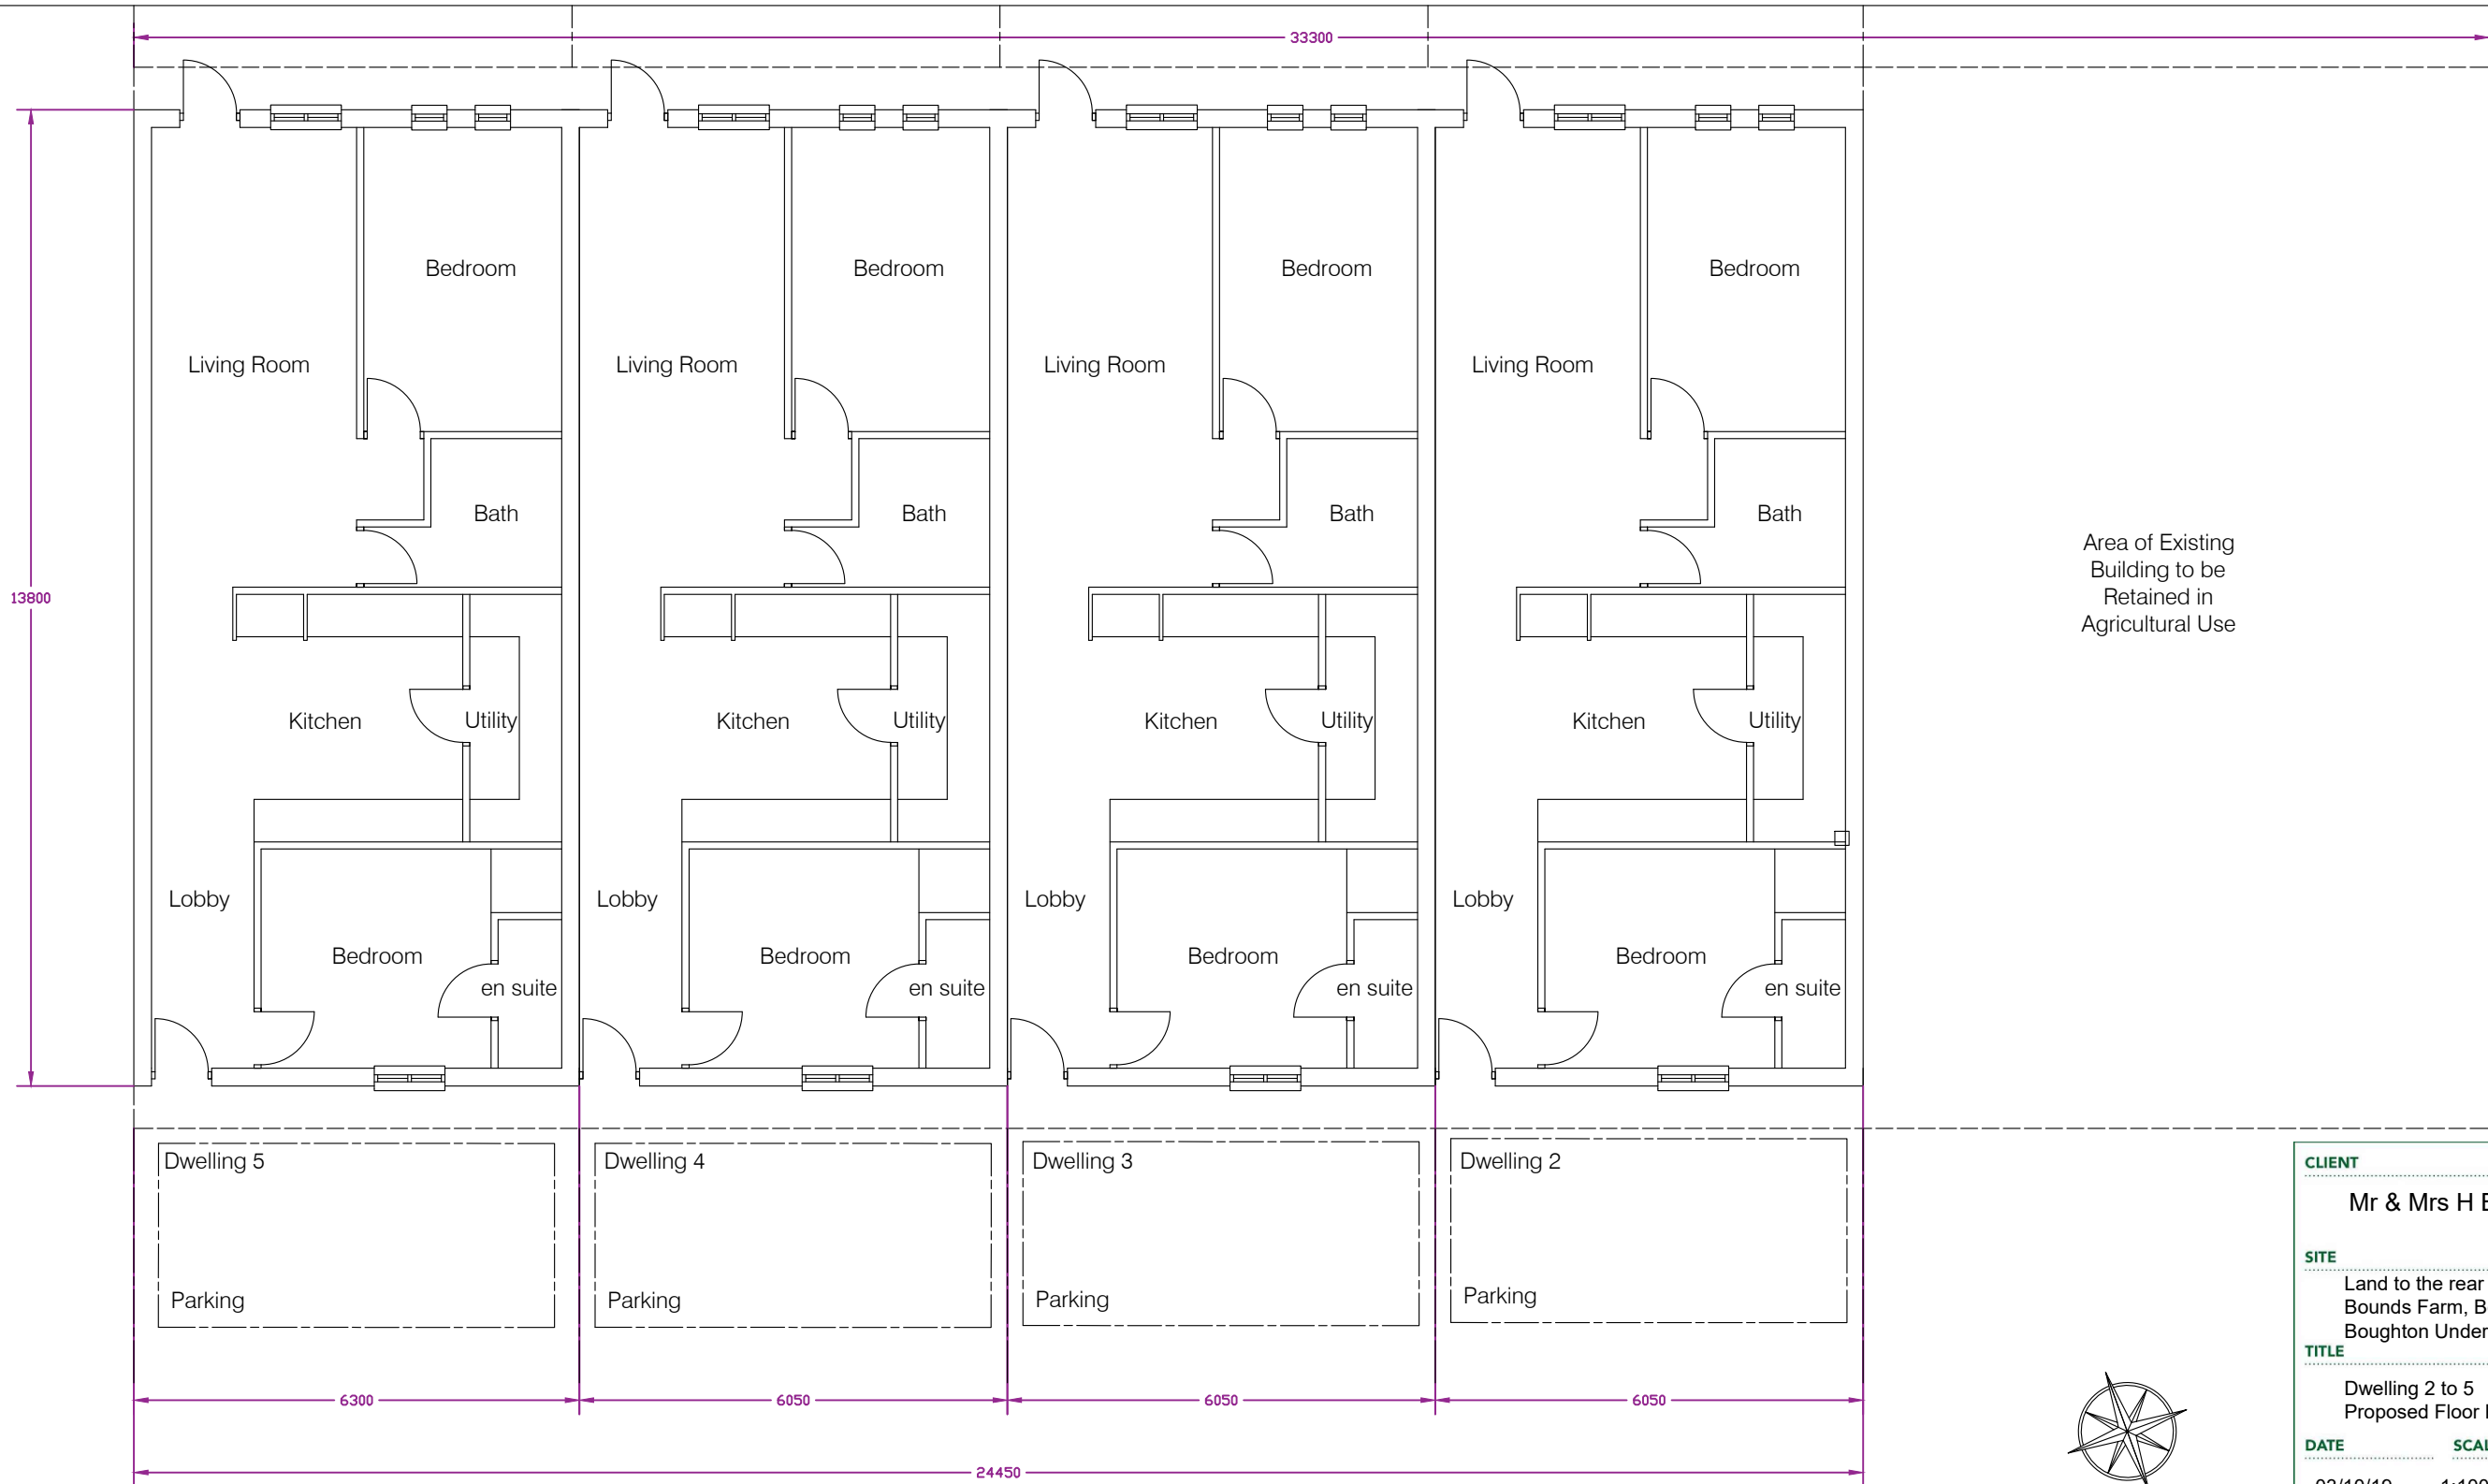

Area of Existing Building to be Retained in Agricultural Use

Proposed Floor Plan

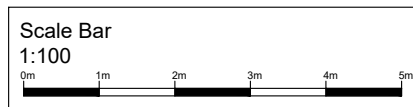

Plans are drawn to scale shown.
FOR PLANNING PURPOSES ONLY



CLIENT		
Mr & Mrs H Bryant		
SITE		
Land to the rear of 142-146 The Street Bounds Farm, Boughton Street Boughton Under Blean		
TITLE		
Dwelling 2 to 5 Proposed Floor Plan		
DATE	SCALE	DWG No.
03/10/19	1:100@A3	12
REVISIONS		REF No.
B		P.02.042.2165

bloomfields
CHARTERED TOWN PLANNERS


77 Commercial Road, Paddock Wood, Kent TN12 6DS Tel. 01892 831 600
info@bloomfieldsdtd.co.uk www.bloomfieldsdtd.co.uk

OS LICENCE NO. 100 022432


Contractors must verify all dimensions on site prior to commencement of works. DO NOT scale from this drawing. FOR PLANNING PURPOSES ONLY. Drawing to be read in accordance with other schematic documentation. It is the responsibility of the client/employer to instruct a suitably qualified specialist to conform with the requirements of the current CDM 2015 Regulations. Client/employer to appoint a principal designer/contractor, as required under the HSE legal requirements. Refer to www.hse.gov.uk for further guidance. © Drawings and designs are copyright of Bloomfields and must not be copied without prior consent.



Existing North Elevation

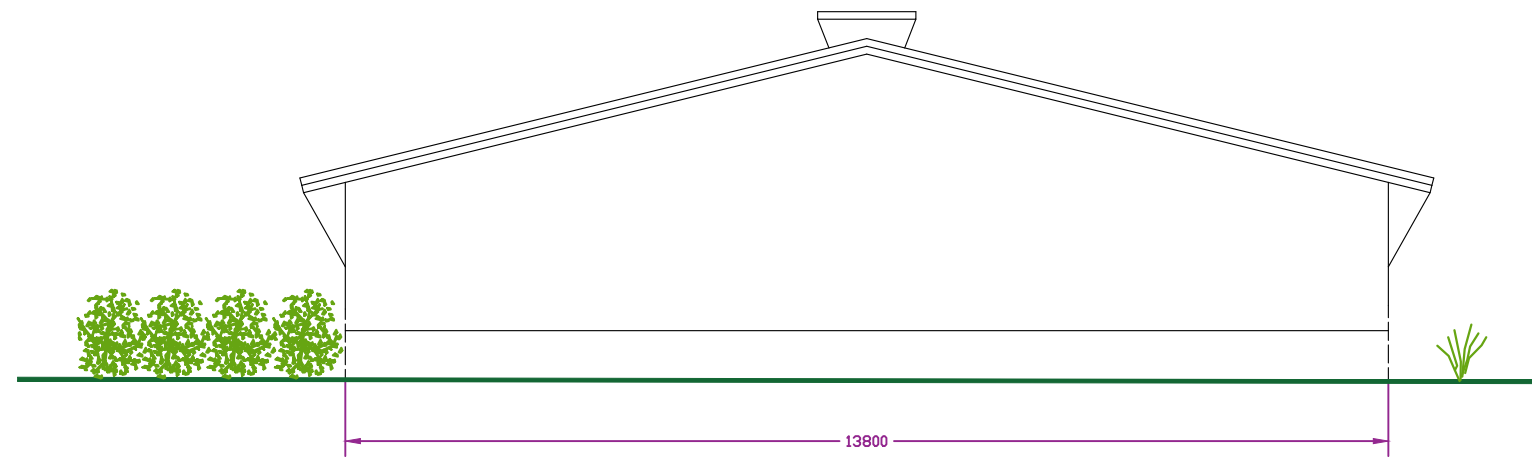

Proposed East Elevation

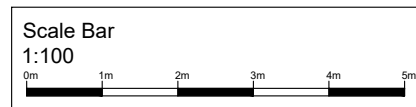

Plans are drawn to scale shown.
FOR PLANNING PURPOSES ONLY


CLIENT		
Mr & Mrs H Bryant		
SITE		
Land to the rear of 142-146 The Street Bounds Farm, Boughton Street Boughton Under Blean		
TITLE		
Dwelling 2 to 5 Proposed External Elevations		
DATE	SCALE	DWG No.
03/10/19	1:100@A3	13
REVISIONS		REF No.
B		P.02.042.2165

77 Commercial Road, Paddock Wood, Kent TN12 6DS Tel. 01892 831 600
info@bloomfieldsttd.co.uk www.bloomfieldsttd.co.uk
OS LICENCE NO. 100 022432


Contractors must verify all dimensions on site prior to commencement of works. DO NOT scale from this drawing.
FOR PLANNING PURPOSES ONLY. Drawing to be read in accordance with other schematic documentation. It is the responsibility of the client/employer to instruct a suitably qualified specialist to conform with the requirements of the current CDM 2015 Regulations. Client/employer to appoint a principal designer/contractor, as required under the HSE legal requirements. Refer to www.hse.gov.uk for further guidance. © Drawings and designs are copyright of Bloomfields and must not be copied without prior consent.



Proposed South Elevation

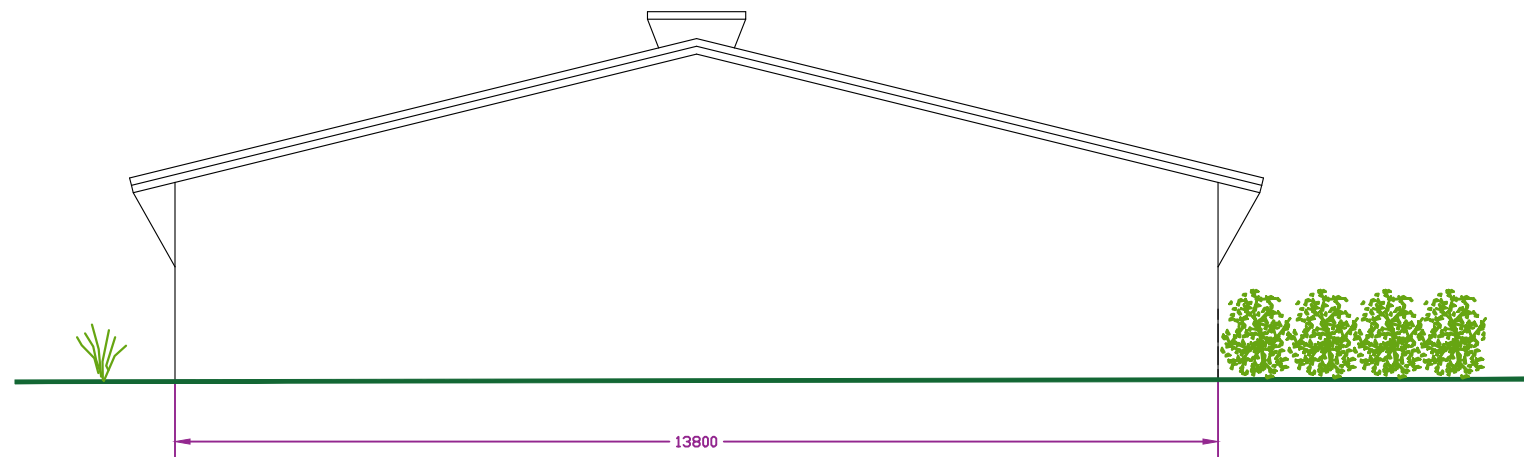

Proposed West Elevation

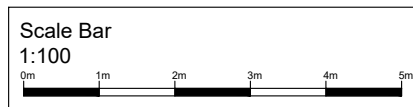

Plans are drawn to scale shown.
FOR PLANNING PURPOSES ONLY

CLIENT		
Mr & Mrs H Bryant		
SITE		
Land to the rear of 142-146 The Street Bounds Farm, Boughton Street Boughton Under Blean		
TITLE		
Dwelling 2 to 5 Proposed External Elevations		
DATE	SCALE	DWG No.
03/10/19	1:100@A3	14
REVISIONS		REF No.
B		P.02.042.2165

77 Commercial Road, Paddock Wood, Kent TN12 6DS Tel. 01892 831 600
 info@bloomfieldsttd.co.uk www.bloomfieldsttd.co.uk
 OS LICENCE NO. 100 022432

Contractors must verify all dimensions on site prior to commencement of works. DO NOT scale from this drawing.
 FOR PLANNING PURPOSES ONLY. Drawing to be read in accordance with other schematic documentation. It is the responsibility of the client/employer to instruct a suitably qualified specialist to conform with the requirements of the current CDM 2015 Regulations. Client/employer to appoint a principal designer/contractor, as required under the HSE legal requirements. Refer to www.hse.gov.uk for further guidance. © Drawings and designs are copyright of Bloomfields and must not be copied without prior consent.