



Lambert & Foster



GREEN LANE

PADDOCK WOOD

An opportunity to purchase this attractive modern four bedroom town house offering two en-suite shower rooms with light, versatile and flexible accommodation throughout. The property also benefits from off road parking, an integral garage which has been partitioned and is currently used as a games/play room, a well proportioned west facing rear aspect garden with a decked patio area and synthetic lawn. Situated within a crescent of townhouses in the popular Hunters Chase development, the property is within walking distance to the local high street amenities, schools, parks and a mainline railway station at Paddock Wood.

Guide Price £685,000

FREEHOLD



39 GREEN LANE

PADDOCK WOOD | TN12 6BF

- A four bedroom mid-terrace home with the accommodation set over three floors
- Situated within a crescent in the heart of the Hunters Chase development
- Garage, Utility, Kitchen, Living room, Dining room, Four bedrooms
- West facing rear aspect garden benefitting from synthetic lawn and a decked patio
- Walking distance to local amenities, schools, parks and a mainline railway station
- Benefitting from off road parking and an integral (partitioned) garage

GENERAL: Tenure: Freehold. **Construction Type:** Brick built under a tiled roof. **Services & Utilities:** Mains gas fired central heating with mains water supply and mains drainage services connected but not tested. **Broadband Connection:** Available with standard, superfast and ultrafast broadband. **Mobile Coverage:** Available with good coverage from main providers. Further information can be found at www.ofcom.org.uk. **Local authority:** Tunbridge Wells Borough Council. **Council tax:** Band F. **EPC:** C (73).

Flood & Erosion Risk: Property flood history: None in vendors ownership of 13 years. **Rivers and the sea:** Very low risk. **Surface water:** Very low risk. **Reservoirs:** Flooding from reservoirs is unlikely in this area. **Groundwater:** Flooding from groundwater is unlikely in this area. Information sourced from www.gov.uk/check-long-term-flood-risk. If you're unable to use the online service, you can call Floodline; T: 0345 988 1188. Typetalk: 0345 602 6340


Viewing: To confirm directions and book a viewing strictly by appointment only with the agents call: **Paddock Wood Office:** 01892 832325.



IMPORTANT NOTICE: Lambert & Foster themselves and the vendors and/or lessors of this property whose agents they are, give notice that: The particulars are set out as a general outline only for guidance and do not constitute part of an offer or contract. All descriptions, dimensions, references to condition and necessary permissions for the use and occupation and other details are given in good faith and are believed to be correct but any intending purchasers/lessees should not rely on them as statements or presentations of fact but satisfy themselves by inspection or otherwise as to the correctness of each of them. If there are any points which are of particular importance to you, please contact the office and we will be pleased to check the information, particularly if you are travelling some distance to view the property. In accordance with the Property Misdescriptions Act 1991, we must advise that we have not tested any of the main services, various electrical or gas appliances and fixtures which may be referred to in these sales particulars. Any prospective purchasers are strongly advised to satisfy themselves that such are in working order. No person in the employment of the Agents has any authority to make or give any representations or warranty whatever in relation to this property. In accordance with Money Laundering Regulations, we are now required to obtain proof of identification for all purchasers. Lambert & Foster employs the services of Smartsearch to verify the identity and address of purchaser.

FLOOR PLANS

For identification purposes only and not to scale. The position & size of doors, windows, appliances and other features are approximate only.

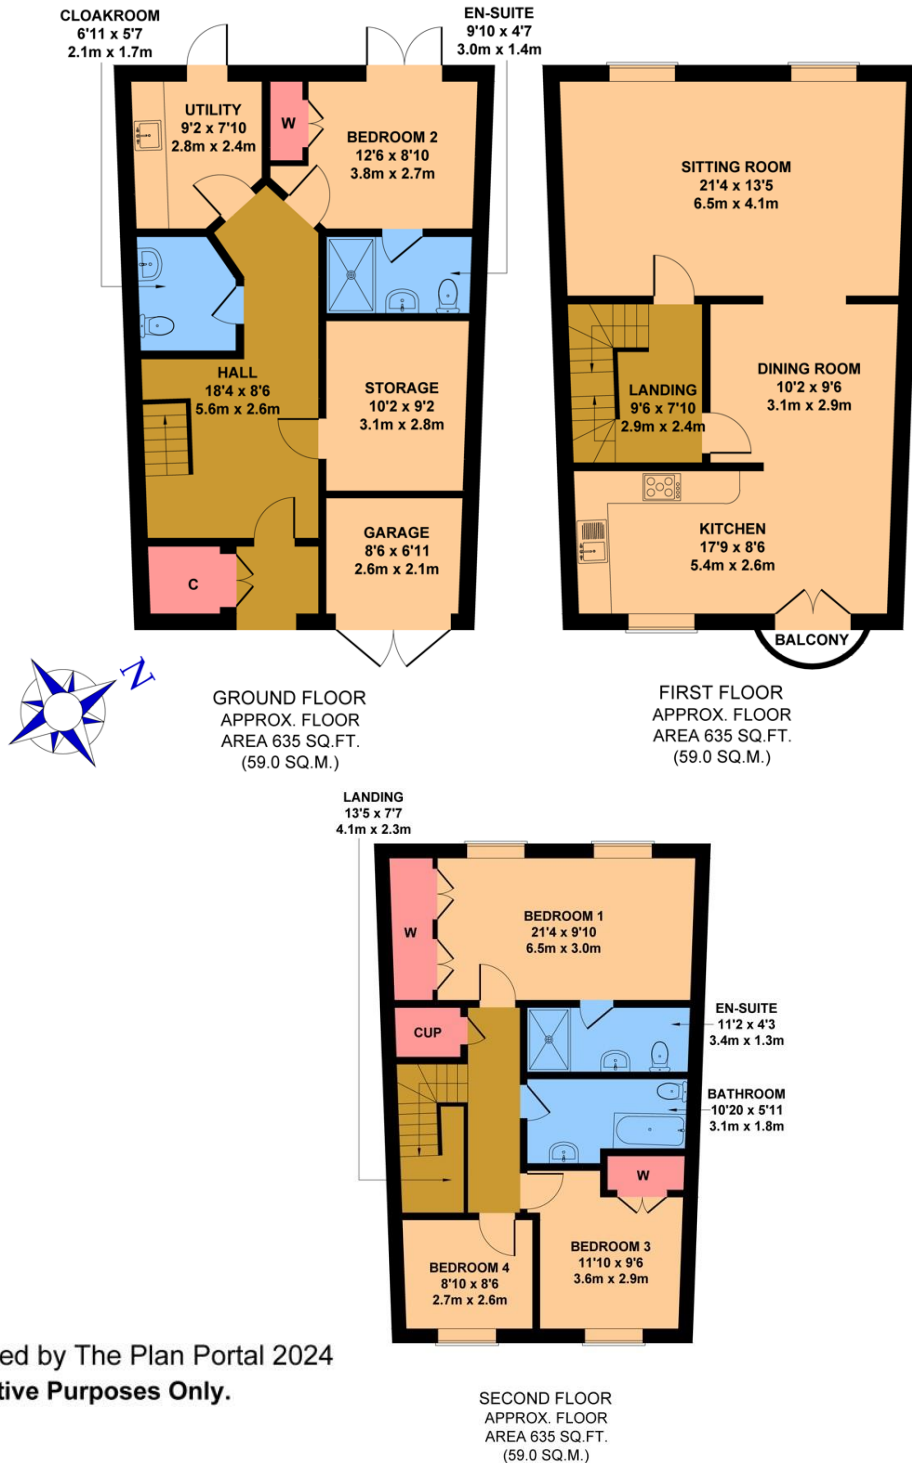

Not to Scale. Produced by The Plan Portal 2024
For Illustrative Purposes Only.

PROPERTY PROFESSIONAL FOR OVER 120 YEARS

OFFICES LOCATED AT:

PADDOCK WOOD, KENT
Tel. 01892 832 325
77 Commercial Road,
Paddock Wood,
Kent TN12 6DS

CRANBROOK, KENT
Tel. 01580 712 888
Weald Office, 39 High St,
Cranbrook, Kent
TN17 3DN

HYPHE, KENT
Tel. 01303 814 444
Hillhurst Farm, Stone St,
Westenhanger, Hythe,
Kent CT21 4HU

WADHURST, SUSSEX
Tel. 01435 873 999
Helix House, High Street,
Wadhurst, East Sussex
TN5 6AA